

A

B

C

D

NETAFIM
OPERATION BOX
F\FERT.V.STAND
W\O MIXER
77120-003010

1	2	3	4	5	6	7	8	9	
	DESCRIPTION:			WORK NO'			DES:	DATE:	20.12.16
	W/O MIXER			77120-003010				UPDATE1:	31.03.19
	SAP NUMBER:			APPROVED:	PLANER:	DRAWN:	SHEET:	UPDATE2:	
	NTS-SWITCH BOARD 1X220V 1.5KW				M. RAZI	AAMER	OF: 5		

D





UPDATE2:	
----------	--

A

B

C

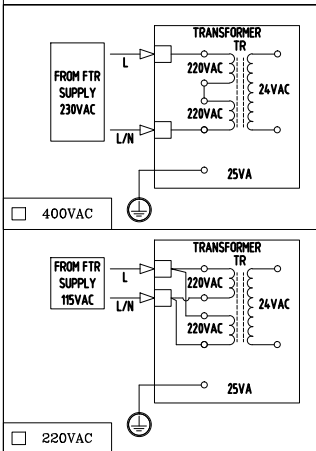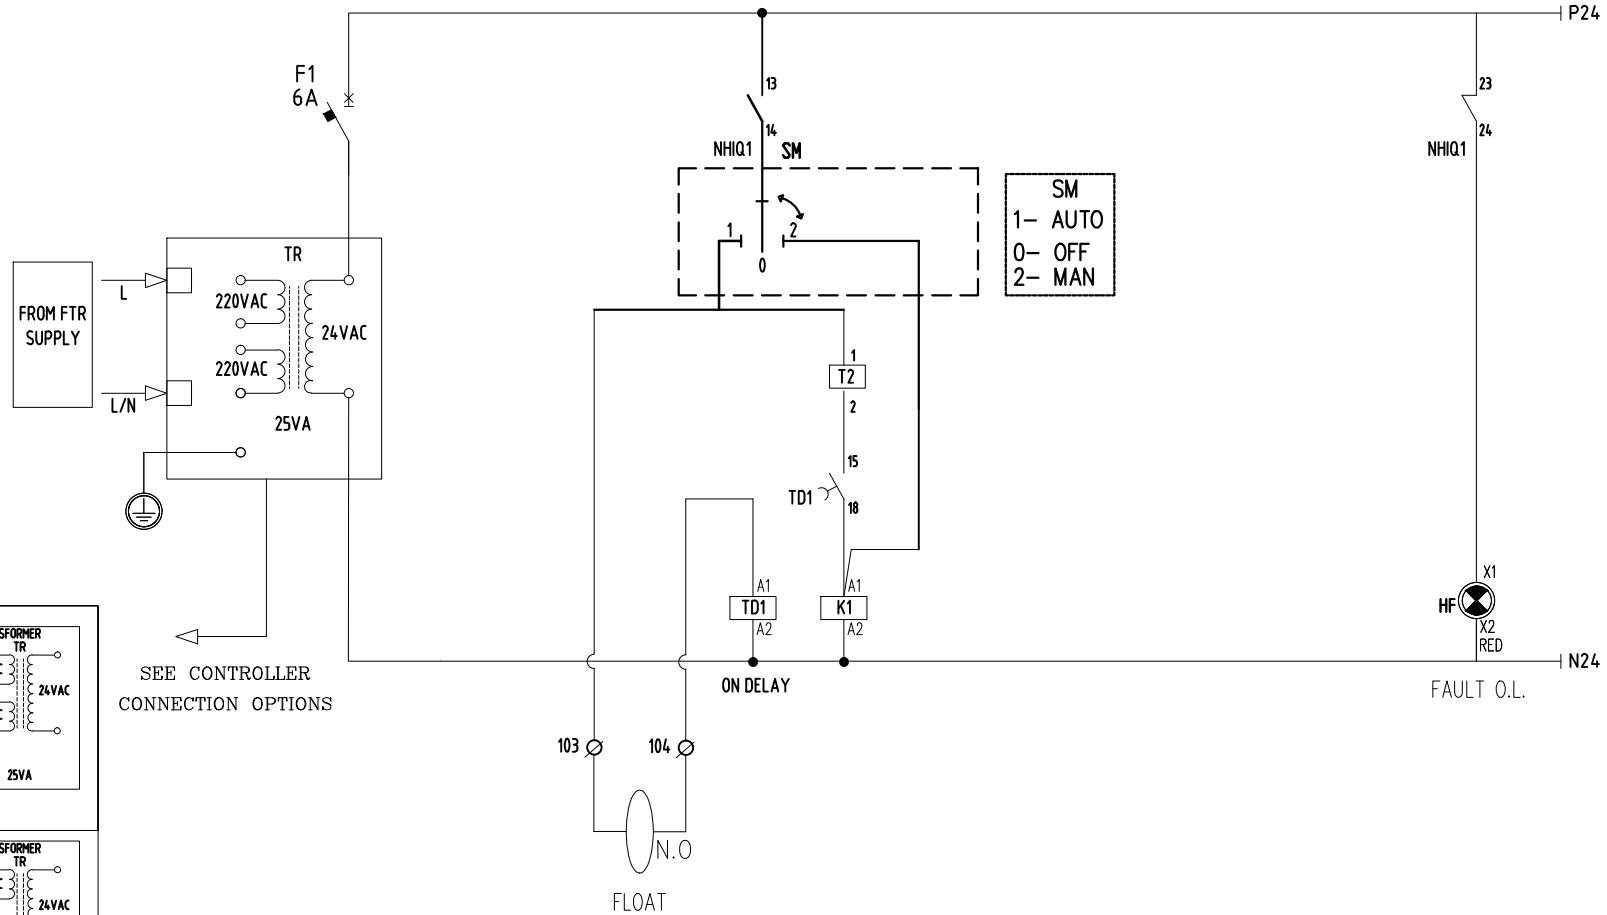

DESCRIPTION:

W/O MIXER

SAP NUMBER:

NTS-SWITCH BOARD 1X220V 1.5KW

WORK NO'

77120-003010

APPROVED:

PLANER:

DRAWN:

SHEET:

3

M. RAZI

AAMER

OF:

5

DES:

DATE: 20.12.16

UPDATE1: 31.03.19

UPDATE2:

A


B

C

D

TERMINAL LIST X1

VOLTAGE	TERM SYMBOL	TERM COLOR	WIRE COLOR	TERM SECTION
220V	L1	GREY	BROWN	4 M"MM
230V	N	BLUE	BLUE	4 M"MM
GND		YELLOW/GR	YELLOW/GR	4 M"MM
220V	L1	GREY	BROWN	4 M"MM
220V	N	BLUE	BLUE	4 M"MM
GND		YELLOW/GR	YELLOW/GR	4 M"MM
24VAC	103-104	GREY	WIT	4 M"MM

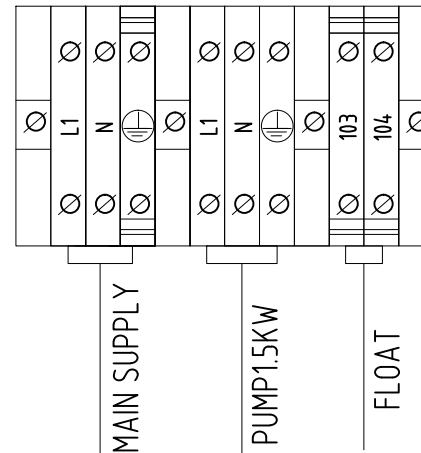

1

2

3

4

5

6

7

8

9



DESCRIPTION:	W/O MIXER
SAP NUMBER:	NTS-SWITCH BOARD 1X220V 1.5KW

WORK NO'

77120-003010

APPROVED:	PLANER:	DRAWN:	SHEET:	4
	M. RAZI	AAMER	OF:	5

DES:	DATE:	20.12.16
	UPDATE1:	31.03.19
	UPDATE2:	


A

B


C

D


FRONT VIEW

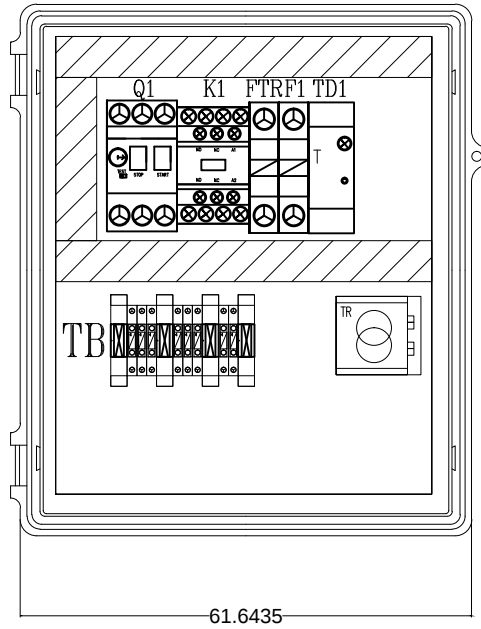


BODY

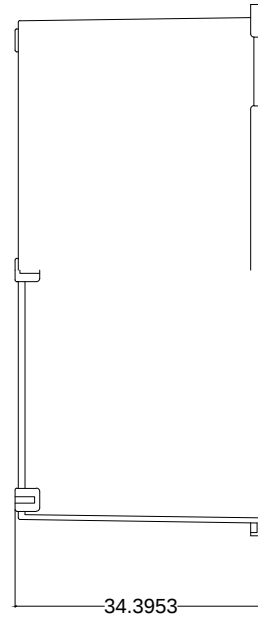


COVER

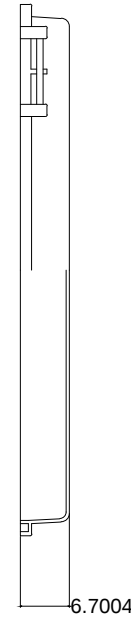


COVER VIEW

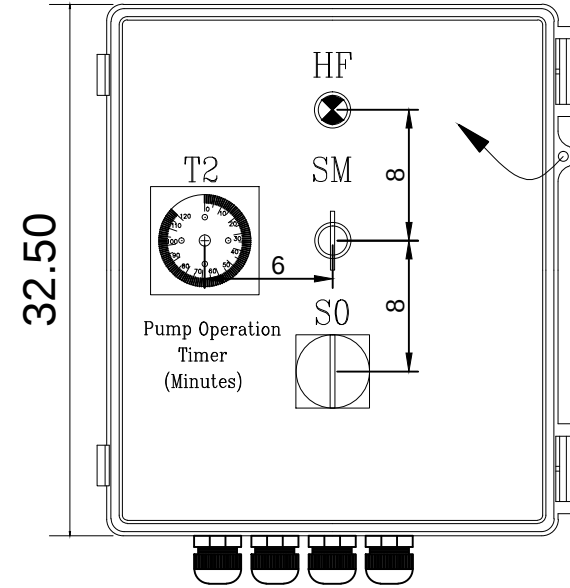

BACK VIEW

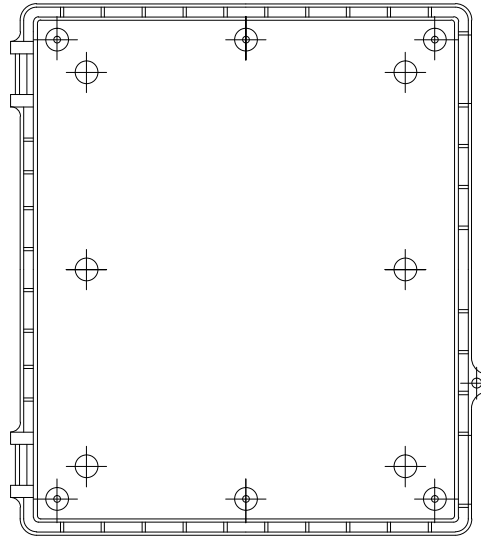

BOTTOM VIEW

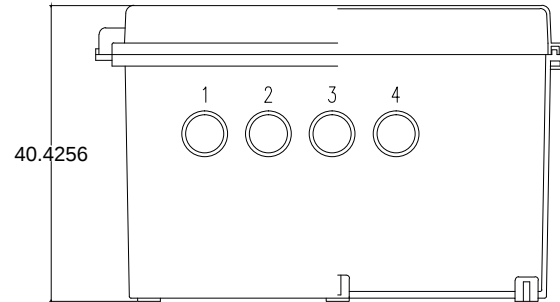

PG LIST

1-4	PG 13.5
-----	---------

1	2	3	4	5	6	7	8	9			
	DESCRIPTION: W/O MIXER			WORK NO' 77120-003010			DES:	DATE:	20.12.16		
								UPDATE1:	31.03.19		
	SAP NUMBER: NTS-SWITCH BOARD 1X220V 1.5KW			APPROVED:	PLANER:	DRAWN:		SHEET:	5	UPDATE2:	
					M. RAZI	AAMER		OF:	5		