

SAP DESCRIPTION:
 MTL SNG 300808 C A08 BFC DC SOL DC NGR


SKU No.

Maximum Flow Rate: 280 m³/h

Inlet Pressure: 8 Bar


Sheet Size:
 A4

Scale:
 1:43

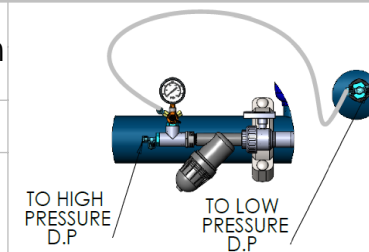

PROPRIETARY AND CONFIDENTIAL
 THE INFORMATION CONTAINED IN THIS DRAWING IS THE SOLE PROPERTY OF NETAFIM. ANY REPRODUCTION IN PART OR AS A WHOLE WITHOUT THE WRITTEN PERMISSION OF NETAFIM IS PROHIBITED

Designed By	Barga	25/01/2017
Drawn By	Pablo H.	28 Jun 2017
Checked By		
QA		
Sheet: 1	Of: 3	Rev. -

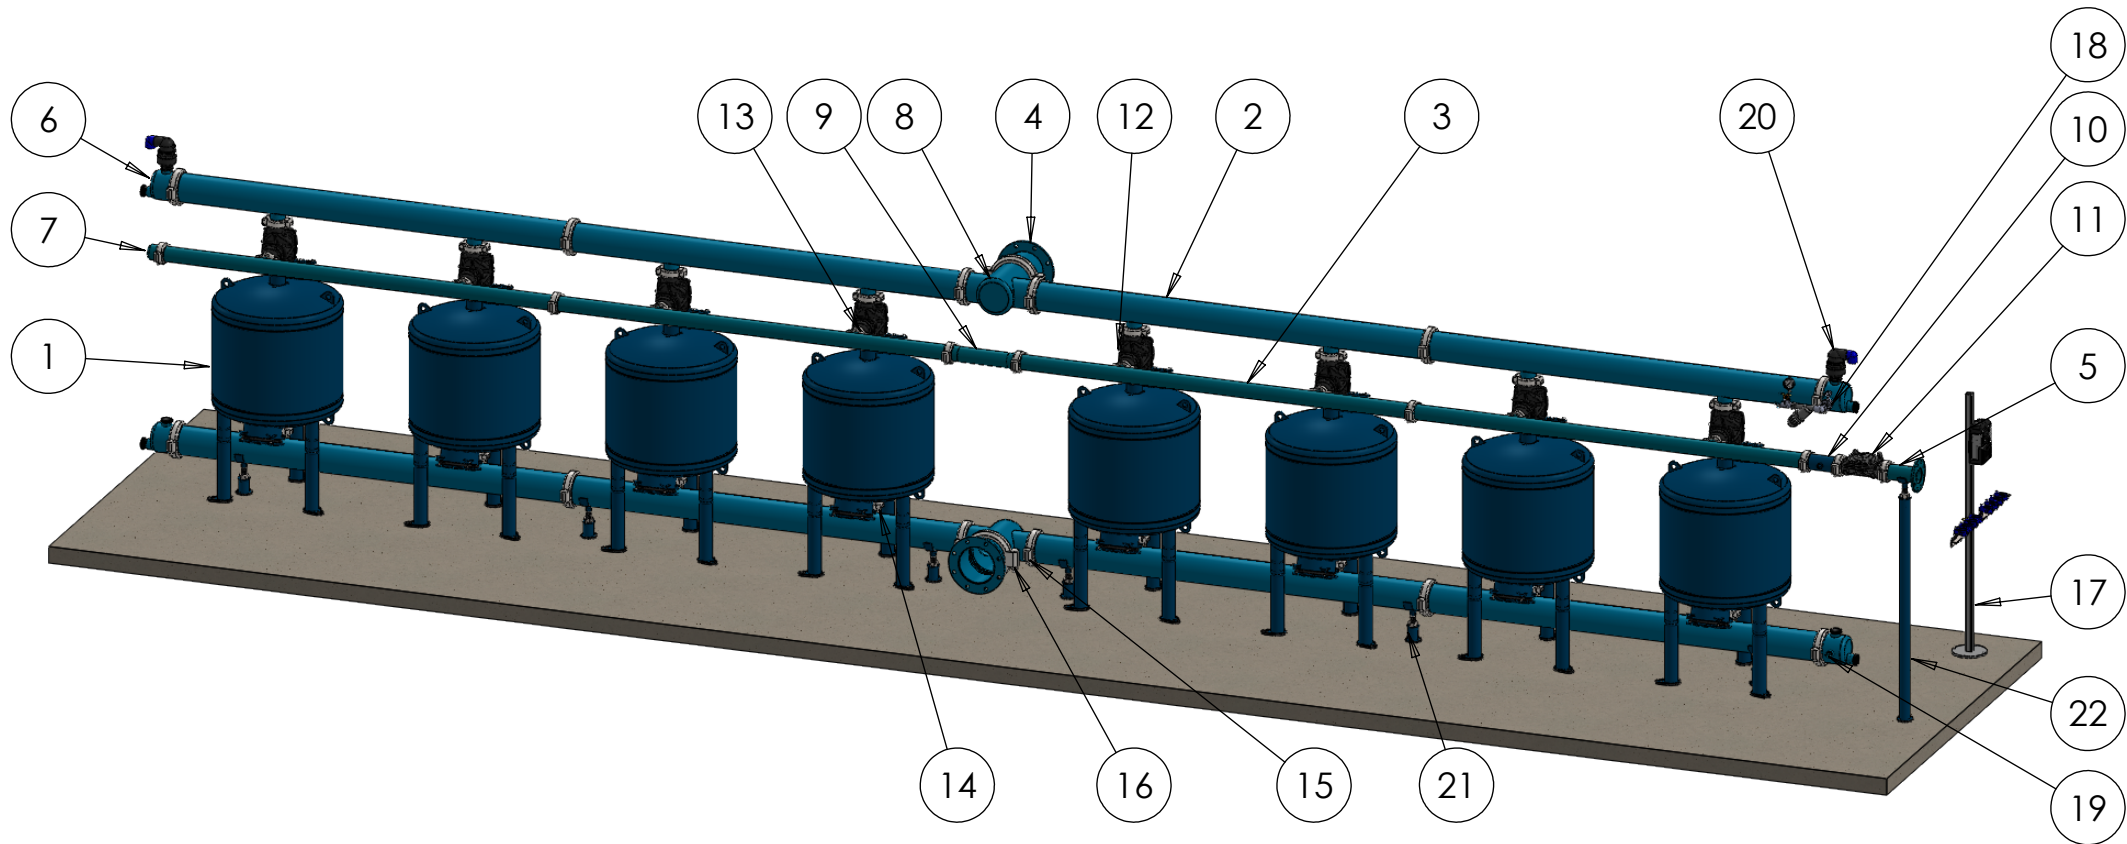

SAP DESCRIPTION:
 MTL SNG 300808 C A08 BFC DC SOL DC NGR


SKU No.

Maximum Flow Rate: 280 m³/h

Inlet Pressure: 8 Bar

Sheet Size:
 A4


Scale:
 1:43

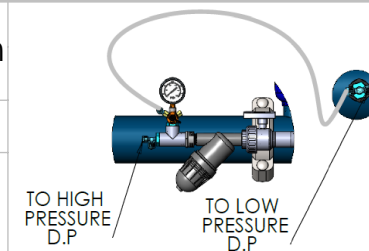

PROPRIETARY AND CONFIDENTIAL
 THE INFORMATION CONTAINED IN THIS DRAWING IS THE SOLE PROPERTY OF NETAFIM. ANY REPRODUCTION IN PART OR AS A WHOLE WITHOUT THE WRITTEN PERMISSION OF NETAFIM IS PROHIBITED

Designed By	Barga	25/01/2017
Drawn By	Pablo H.	28 Jun 2017
Checked By		
QA		
Sheet: 2	Of: 3	Rev. -

ITEM NO.	SAP Description	SAP Cat. No.	QTY.
1	METAL SNG.CHA. 30"*3" VIC PHENOL PN10	71910-001602	8
2	METAL MAN 6"*2 OUT*3" VIC F/30-36" TANK	71910-001710	8
3	METAL BF MAN 3"*2 OUT*2" VIC F/30-36" T	71910-001709	4
4	METAL TRANSITION 8" ANSI FLANGE*VIC	71910-002012	2
5	METAL TRANSITION 3" ANSI FLANGE*VIC	71910-002003	1
6	MET CUP 6"VIC W/2 OUT 2"NPT+1 OUT 1"NPT	71910-001802	4
7	METAL CUP 3" VIC	71910-001791	1
8	METAL TEE CON 8*6*8 VIC L-420MM	71910-002300	2
9	METAL NIPPLE VIC/VIC 3"*420MM	71910-009000	1
10	METAL NIPPLE 3"*200MM VIC/VIC+(3/4" NPT)	71910-008981	1
11	D 100 CI G 3" FRV VIC PP 3W-29310(082)	71600-052300	1
12	NET METAL B.F VALVE 3X2 STRAIGHT VIC	71600-006670	8
13	VICTAULIC COUPLING 2" ONE BOLT	71910-002500	8
14	VICTAULIC COUPLING 3" ONE BOLT	71910-002501	32
15	VICTAULIC COUPLING 6" ONE BOLT	71910-002503	12
16	VICTAULIC COUPLING 8" TWO BOLT	71910-002504	2
17	Control stand + controller + Aquative bracket		1
18	CONTROL KIT FOR MEDIA FILTER - NPT	37090-009600	1
19	L.P. Check point (part of control kit)		1
20	BARAK PLASTIC BASE 2 GD-010(NPT)	70561-001500	2
21	SUPPORT LEG 6"-150MM	71910-001908	6
22	SUPPORT LEG 3"-1400MM	71910-001892	1

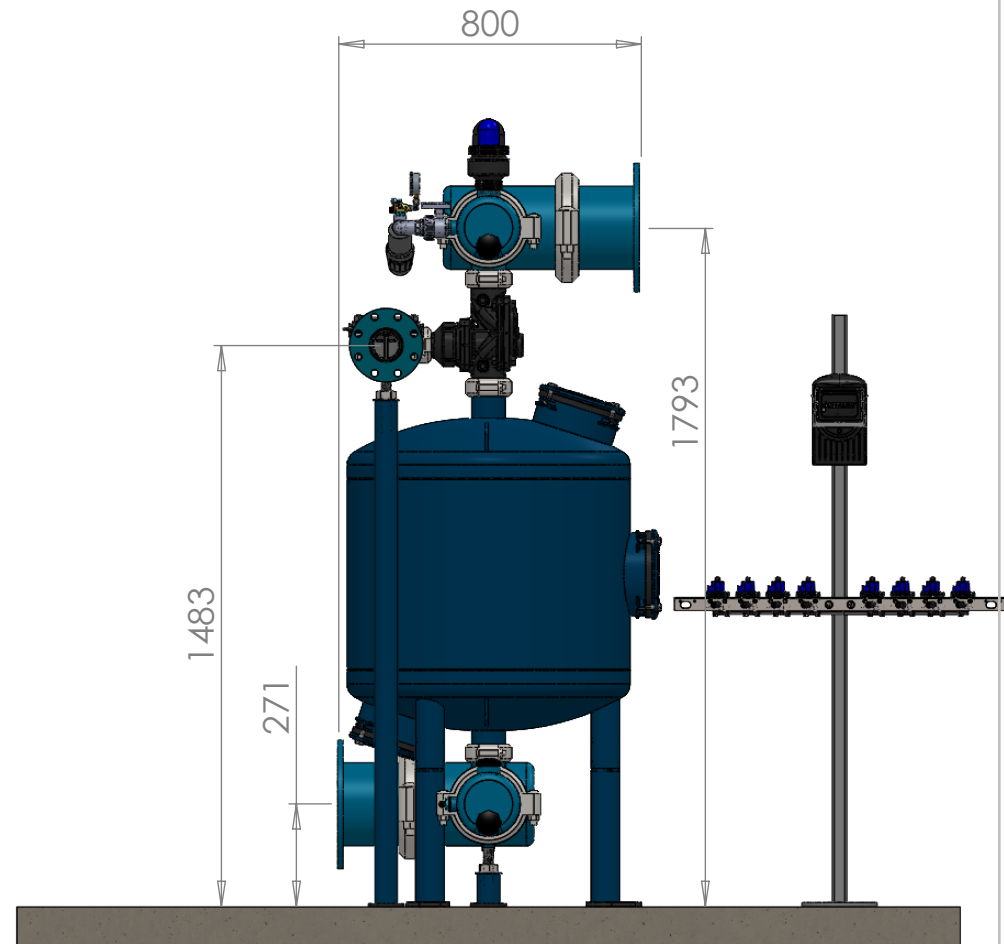

SAP DESCRIPTION:
MTL SNG 300808 C A08 BFC DC SOL DC NGR

SKU No.

Maximum Flow Rate: **280 m³/h**


Inlet Pressure: **8 Bar**

Sheet Size:

A4

Scale:

1:20

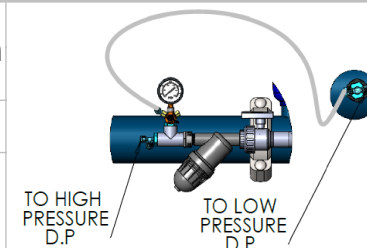

PROPRIETARY AND CONFIDENTIAL
 THE INFORMATION CONTAINED IN THIS DRAWING IS THE SOLE PROPERTY OF NETAFIM. ANY REPRODUCTION IN PART OR AS A WHOLE WITHOUT THE WRITTEN PERMISSION OF NETAFIM IS PROHIBITED

Designed By: Barga 25/01/2017

Drawn By: Pablo H. 28 Jun 2017

Checked By:

QA

Sheet: 3 Of: 3 Rev. -